



ROHINI HOUSING
since 1987

Presents

ROHINI PLATINA

Experience Platinum Standard Living

Premium 2 & 3 BHK Flats at
Thiruvanaikoil, Trichy



WELCOME TO YOUR DREAM HOME

Introducing Rohini Platina in Thiruvanaikoil, where luxury meets convenience. Experience the epitome of modern living with our thoughtfully designed 2 and 3 BHK apartments. Enjoy a blend of comfort and style in a vibrant community setting. Welcome to your new home at Rohini Platina.


ABOUT US

Rohini Housing in Trichy is a leading Flat Promotion Company known for crafting quality residential spaces. With a focus on innovation, sustainability and committed to customer satisfaction, Rohini Housing sets high standards in construction and craftsmanship, making them the preferred choice for homebuyers seeking quality living spaces in the city.

Er.M.V. Maruthachalam, the visionary founder of Rohini Housing brought innovation and excellence to the flat promotion industry. With a brief time abroad, he gathered invaluable experience that shaped his approach to crafting unique residential spaces back home. Er.M. Anand, a qualified civil and structural engineer is the Managing Director of Rohini Housing. With his expertise and dedication, he continues the legacy of excellence, driving forward the company's commitment to innovation and quality.

ROHINI HOUSING

since 1987

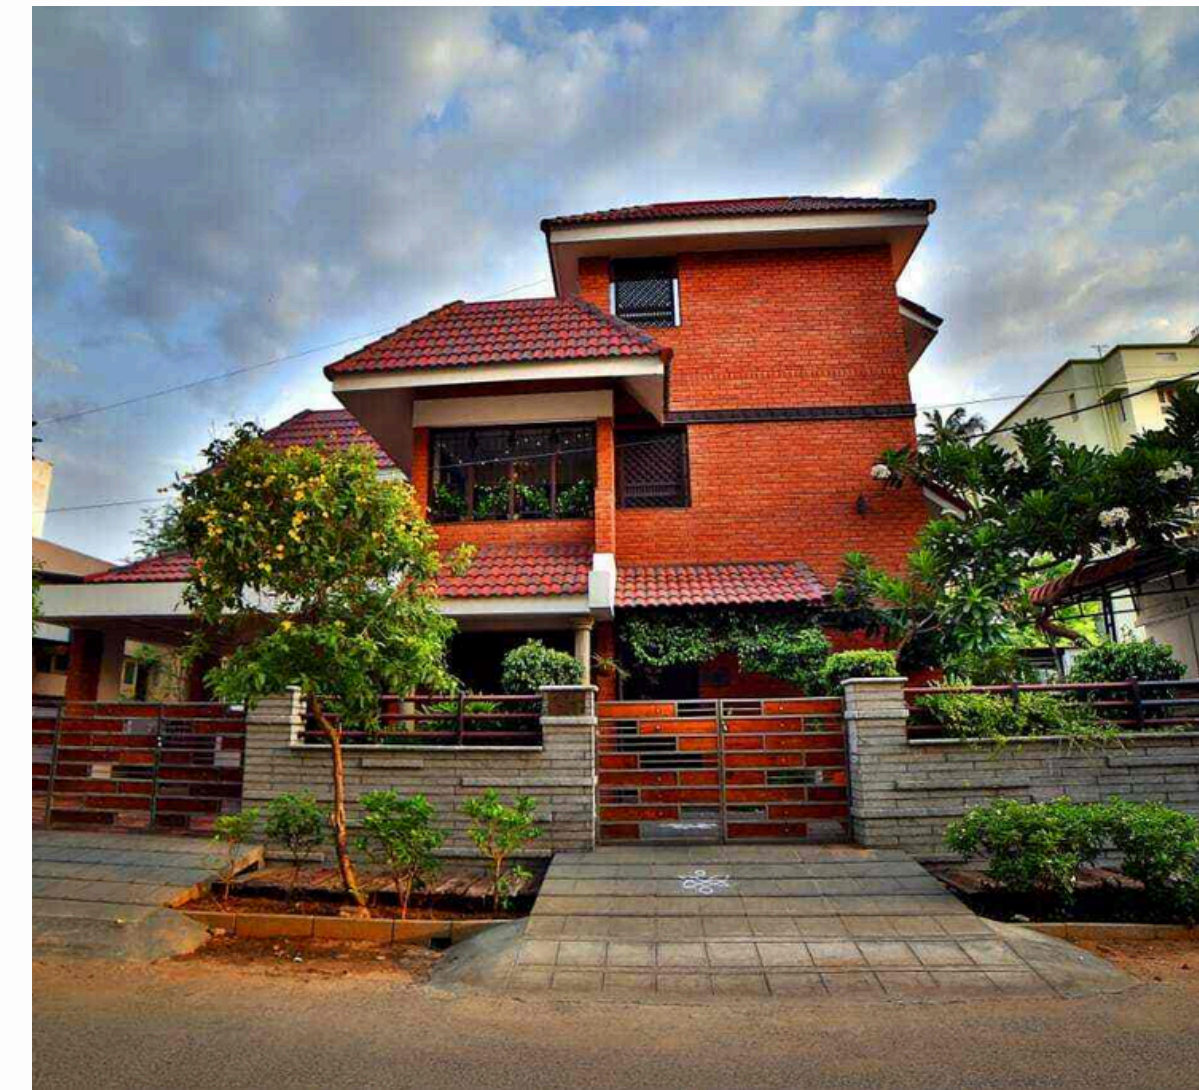

Redifining Living

ABOUT OUR EXPERIENCE

Founded in 1987, our legacy blends architectural brilliance with quality construction, offering homes that redefine urban living. Nestled in the serene landscapes of Trichy, Srirangam & Chennai , our projects have fulfilled the promise of a harmonious fusion of aesthetics, functionality, and sustainability.

38

YEARS OF
EXPERTISE

65

SUCCESSFUL
PROJECTS

OUR APPROACH

At Rohini Housing, professionalism isn't just a standard; it's our way of life. We prioritize clear communication, transparency, and integrity, ensuring that every client's needs are not only met but exceeded. Our professional approach extends to our construction practices, where meticulous attention to detail and adherence to industry standards are non-negotiable.


From the stage of preparing plans, designing the interior & exterior to electrical and plumbing layouts completed with trained artisans; we believe in delivering not just homes, but meticulously crafted living spaces that stand the test of time. With Rohini Housing, expect nothing less than a professional experience that sets the benchmark for excellence in the real estate industry.

ROHINI PLATINA

at Thiruvanaikoil, Trichy

TN/16/Building/0083/2023 Dated - 14/02/2023 | www.rera.tn.gov.in

STRUCTURAL CONSULTANTS

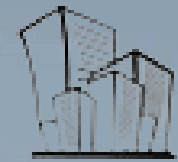

SOMADEV NAGESH

Structural Consulting Engineers

ARCHITECT



SHANMUGAM ASSOCIATES

MEP CONSULTANTS



DNR CONSULTANCY
MEP ENGINEERING SERVICES



ROHINI PLATINA

at Thiruvanaikoil, Trichy


SPECIAL FEATURES




No Deviation
from Approval Plan



CCTV in
all floor corridors

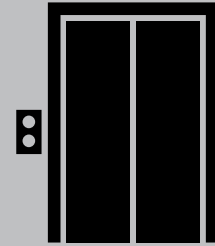

High speed
Automatic Lift

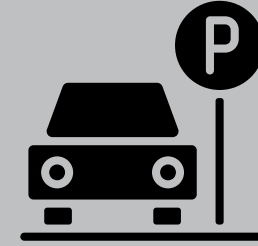

Covered Car
parking




24 hrs Ample
Water Supply



Pest control Treatment




Lift with Auto
Rescue Device

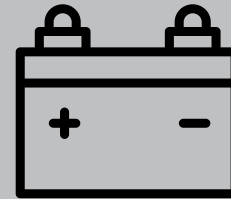

Generator for lift , Common
areas and 1 KVA for each flat



Construction
lock for every
flat

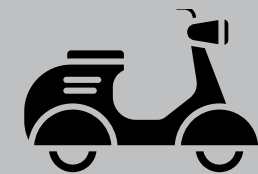

Free covered two
wheeler parking



Restrooms for drivers



Spacious
corridors and
stairs



landscaping with flowering
plants in common areas



Architecturally designed
and ventilated rooms



Underground sump with
hydro pneumatic pump

ROHINI PLATINA

at Thiruvanaikoil, Trichy

GROUND FLOOR PLAN

Flat No. 4
- 3 BHK

Flat No. 5
- 2 BHK

Flat No. 6
- 2 BHK

Flat No. 7
- 2 BHK

Flat No.	Type	Area (Sq.ft)
1	2 BHK	1105
2	2 BHK	1369
3	3 BHK	1677
4	3 BHK	1479
5	2 BHK	1282
6	2 BHK	1172
7	2 BHK	1150



ROHINI PLATINA

at Thiruvanaikoil, Trichy

FIRST & SECOND FLOOR PLAN

Flat No. 5
- 3 BHK

Flat No. 6
- 2 BHK

Flat No. 7
- 2 BHK

Flat No. 8
- 2 BHK

Flat No. 9
- 3 BHK



Flat No. 4
- 3 BHK

Flat No. 3
- 3 BHK

Flat No. 2
- 2 BHK

Flat No. 1
- 3 BHK

Flat No.	Type	Area (Sq.ft)
101/ 201	3 BHK	1524
102/ 202	2 BHK	1296
103/ 203	3 BHK	1639
104/ 204	3 BHK	1677
105/ 205	3 BHK	1479
106/ 206	2 BHK	1282
107/ 207	2 BHK	1172
108/ 208	2 BHK	1149
209	3 BHK	1442

ROHINI PLATINA

at Thiruvanaikoil, Trichy

GROUND FLOOR - I

2 BHK - 1105 Sq.ft



Entry



CALL 99655 50661, 99655 60661 TO VISIT SITE & MODEL FLAT

ROHINI PLATINA

at Thiruvanaikoil, Trichy

GROUND FLOOR - 2

2 BHK - 1369 Sq.ft



CALL 99655 50661, 99655 60661 TO VISIT SITE & MODEL FLAT

ROHINI PLATINA

at Thiruvanaikoil, Trichy

GROUND FLOOR - 3

3 BHK - 1677 Sq.ft



CALL 99655 50661, 99655 60661 TO VISIT SITE & MODEL FLAT

ROHINI PLATINA

at Thiruvanaikoil, Trichy

GROUND FLOOR - 4

3 BHK - 1479 Sq.ft



Entry




CALL 99655 50661, 99655 60661 TO VISIT SITE & MODEL FLAT

ROHINI PLATINA

at Thiruvanaikoil, Trichy

GROUND FLOOR - 5

2 BHK - 1282 Sq.ft

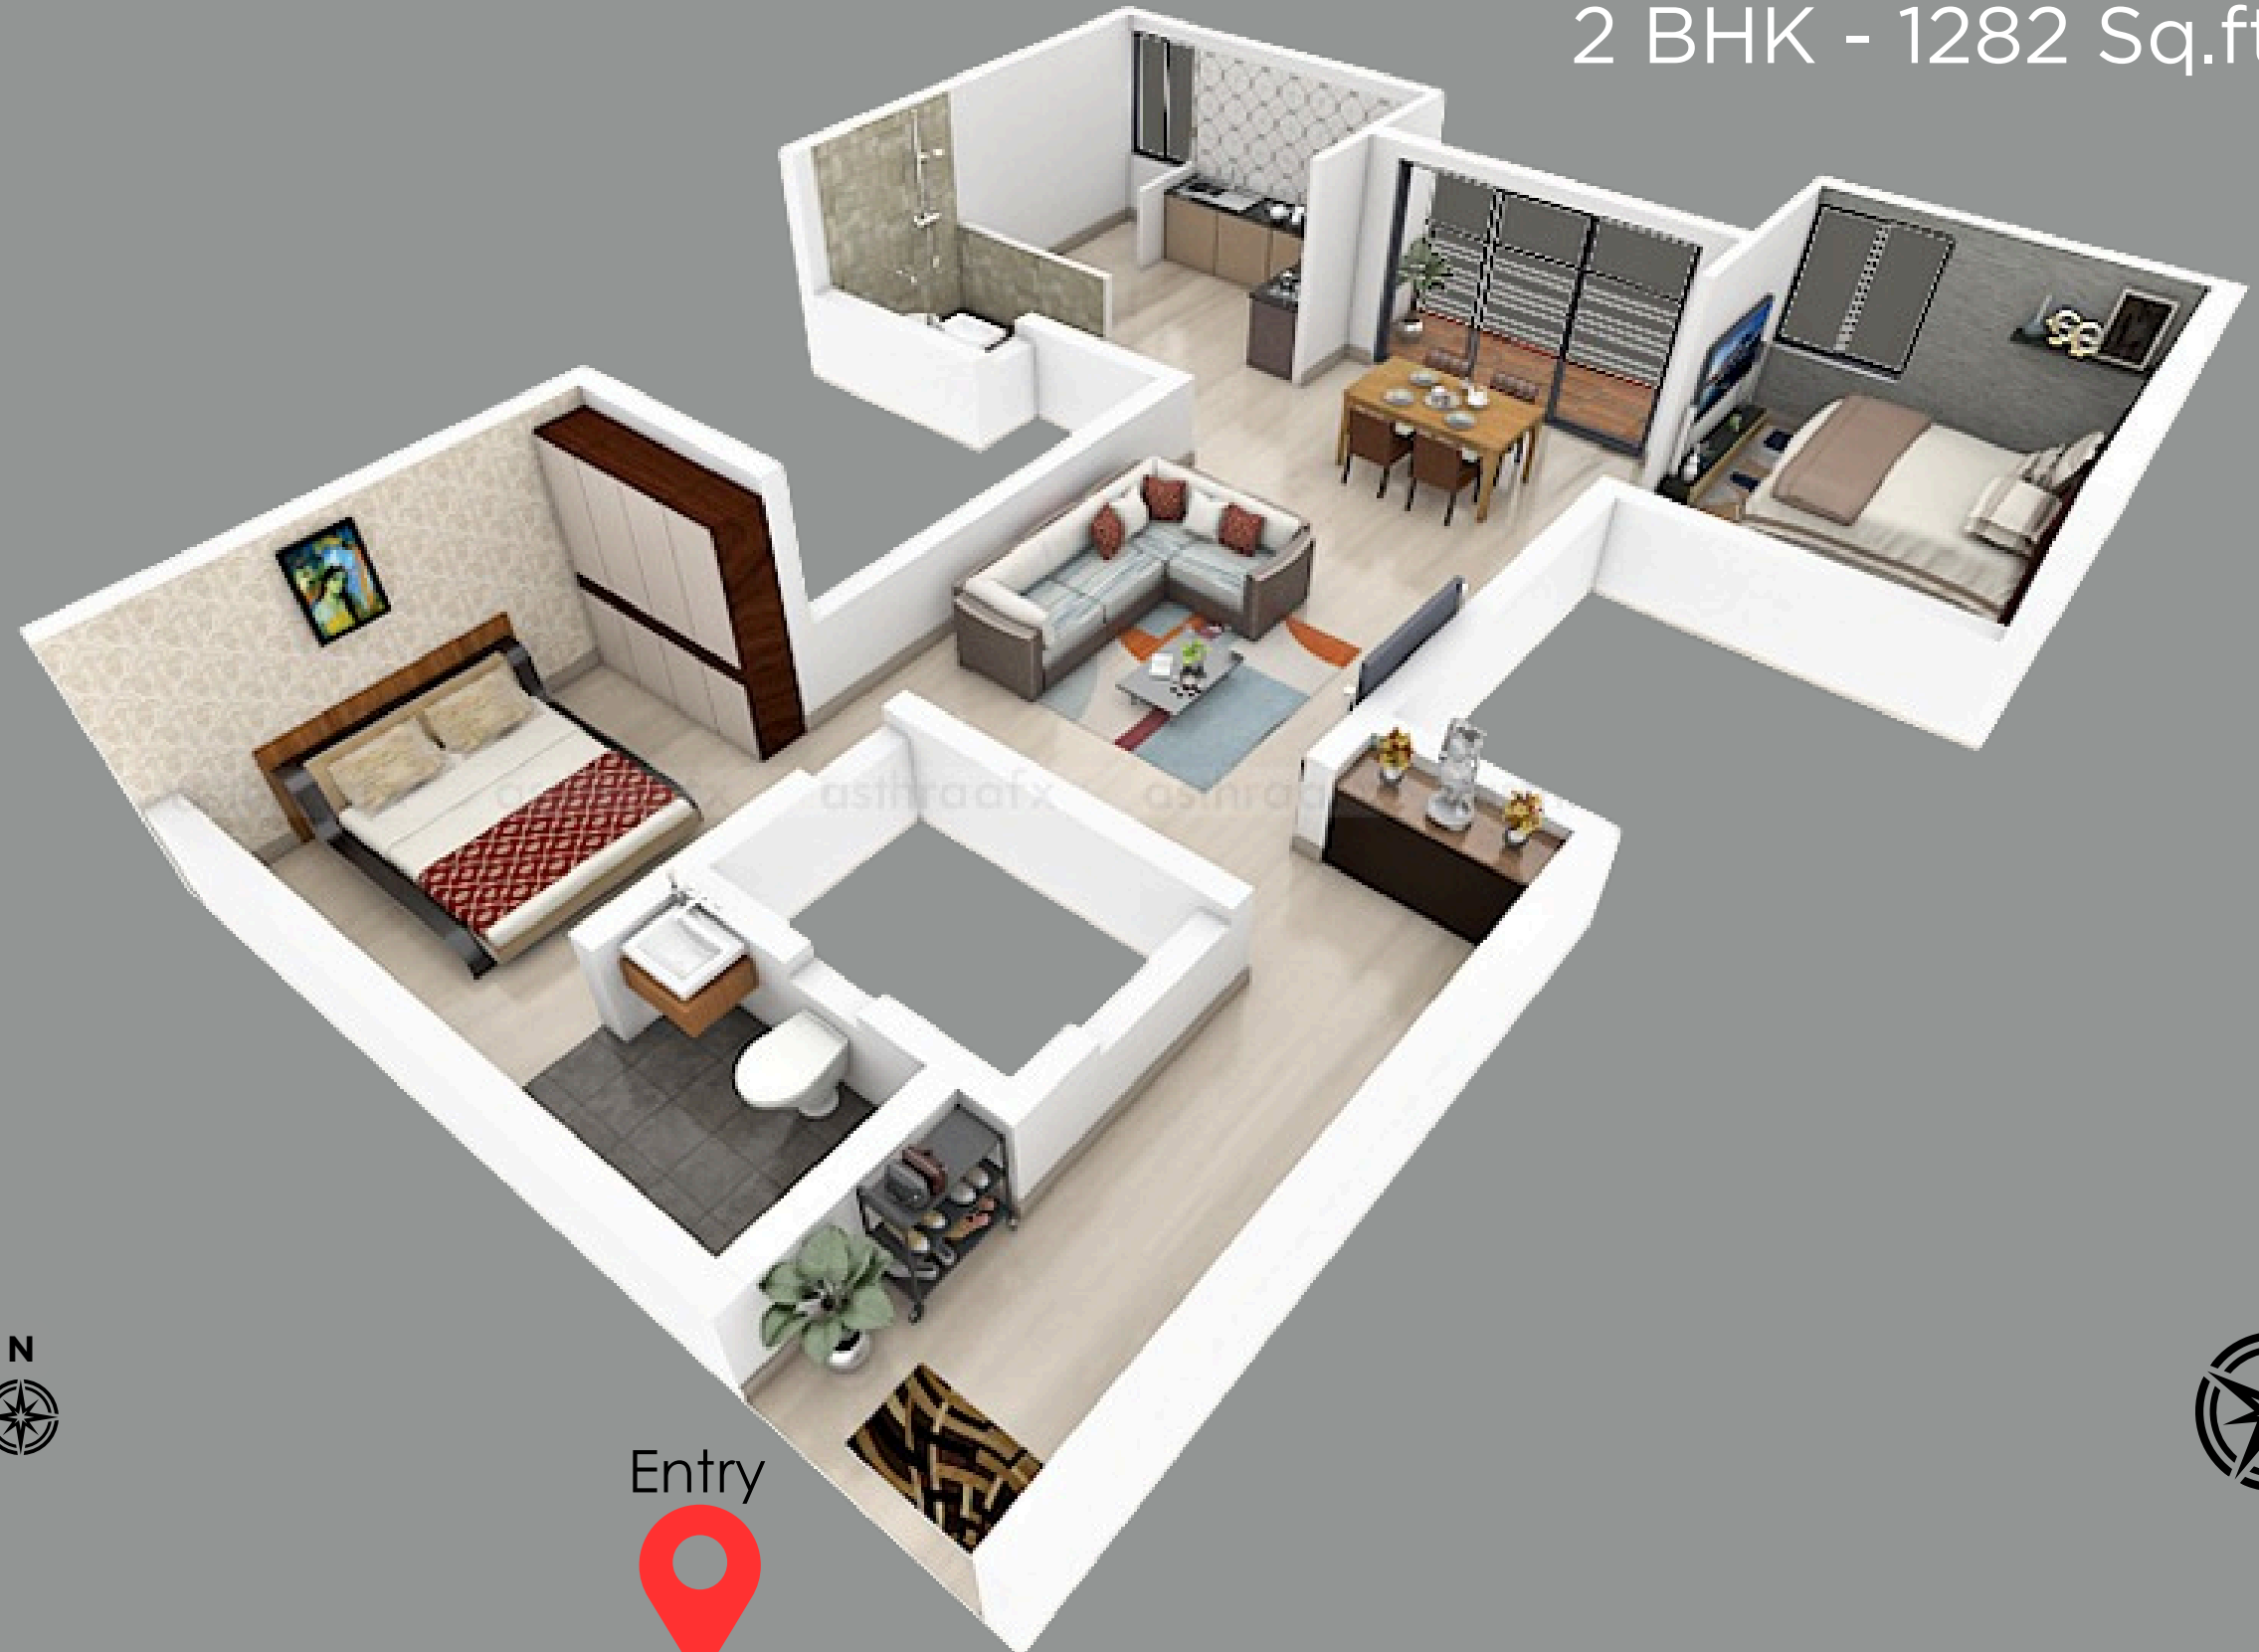

Entry



CALL 99655 50661, 99655 60661 TO VISIT SITE & MODEL FLAT

ROHINI PLATINA

at Thiruvanaikoil, Trichy

GROUND FLOOR - 6

2 BHK - 1172 Sq.ft



Entry



CALL 99655 50661, 99655 60661 TO VISIT SITE & MODEL FLAT

ROHINI PLATINA

at Thiruvanaikoil, Trichy

GROUND FLOOR - 7

2 BHK - 1150 Sq.ft



Entry



CALL 99655 50661, 99655 60661 TO VISIT SITE & MODEL FLAT

ROHINI PLATINA

at Thiruvanaikoil, Trichy

FIRST / SECOND FLOOR- 101 / 201

3 BHK - 1524 Sq.ft



Entry



CALL 99655 50661, 99655 60661 TO VISIT SITE & MODEL FLAT

ROHINI PLATINA

at Thiruvanaikoil, Trichy

FIRST / SECOND FLOOR- 102 / 202

2 BHK - 1296 Sq.ft



Entry



CALL 99655 50661, 99655 60661 TO VISIT SITE & MODEL FLAT

ROHINI PLATINA

at Thiruvanaikoil, Trichy

FIRST / SECOND FLOOR- 103 / 203

3 BHK - 1639 Sq.ft



Entry



N


CALL 99655 50661, 99655 60661 TO VISIT SITE & MODEL FLAT

ROHINI PLATINA

at Thiruvanaikoil, Trichy

FIRST / SECOND FLOOR- 104 / 204

3 BHK - 1677 Sq.ft

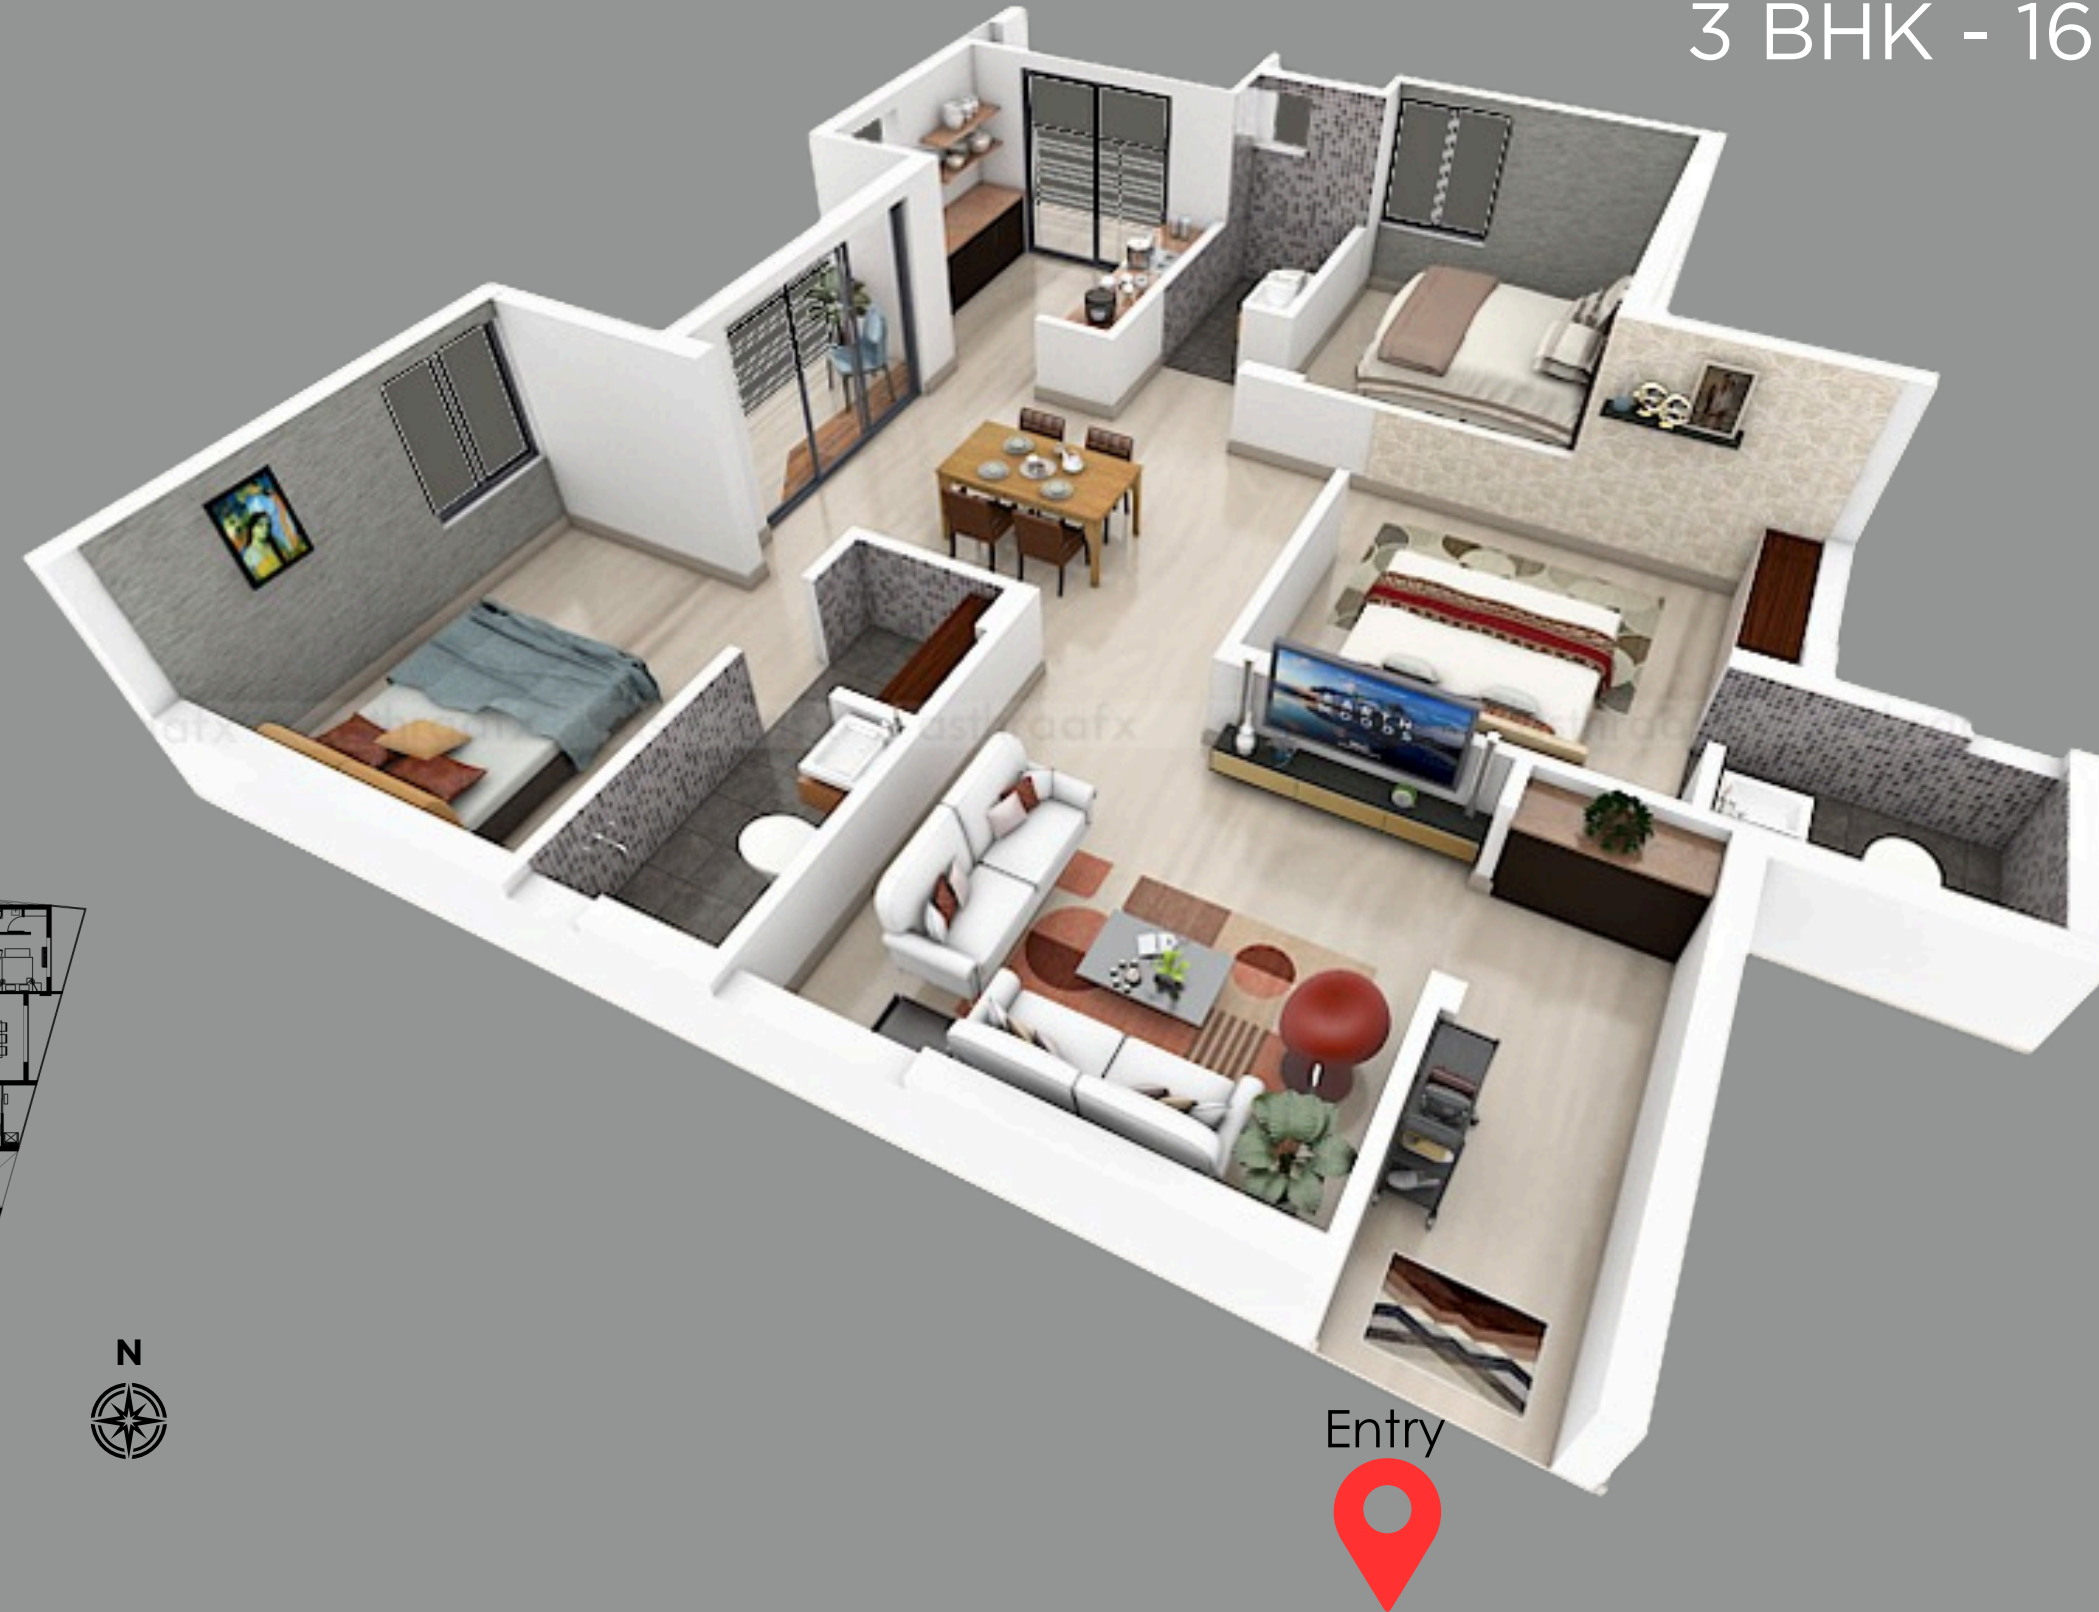

CALL 99655 50661, 99655 60661 TO VISIT SITE & MODEL FLAT

ROHINI PLATINA

at Thiruvanaikoil, Trichy

FIRST / SECOND FLOOR- 105 / 205

3 BHK - 1479 Sq.ft



Entry




CALL 99655 50661, 99655 60661 TO VISIT SITE & MODEL FLAT

ROHINI PLATINA

at Thiruvanaikoil, Trichy

FIRST / SECOND FLOOR- 106 / 206

2 BHK - 1282 Sq.ft

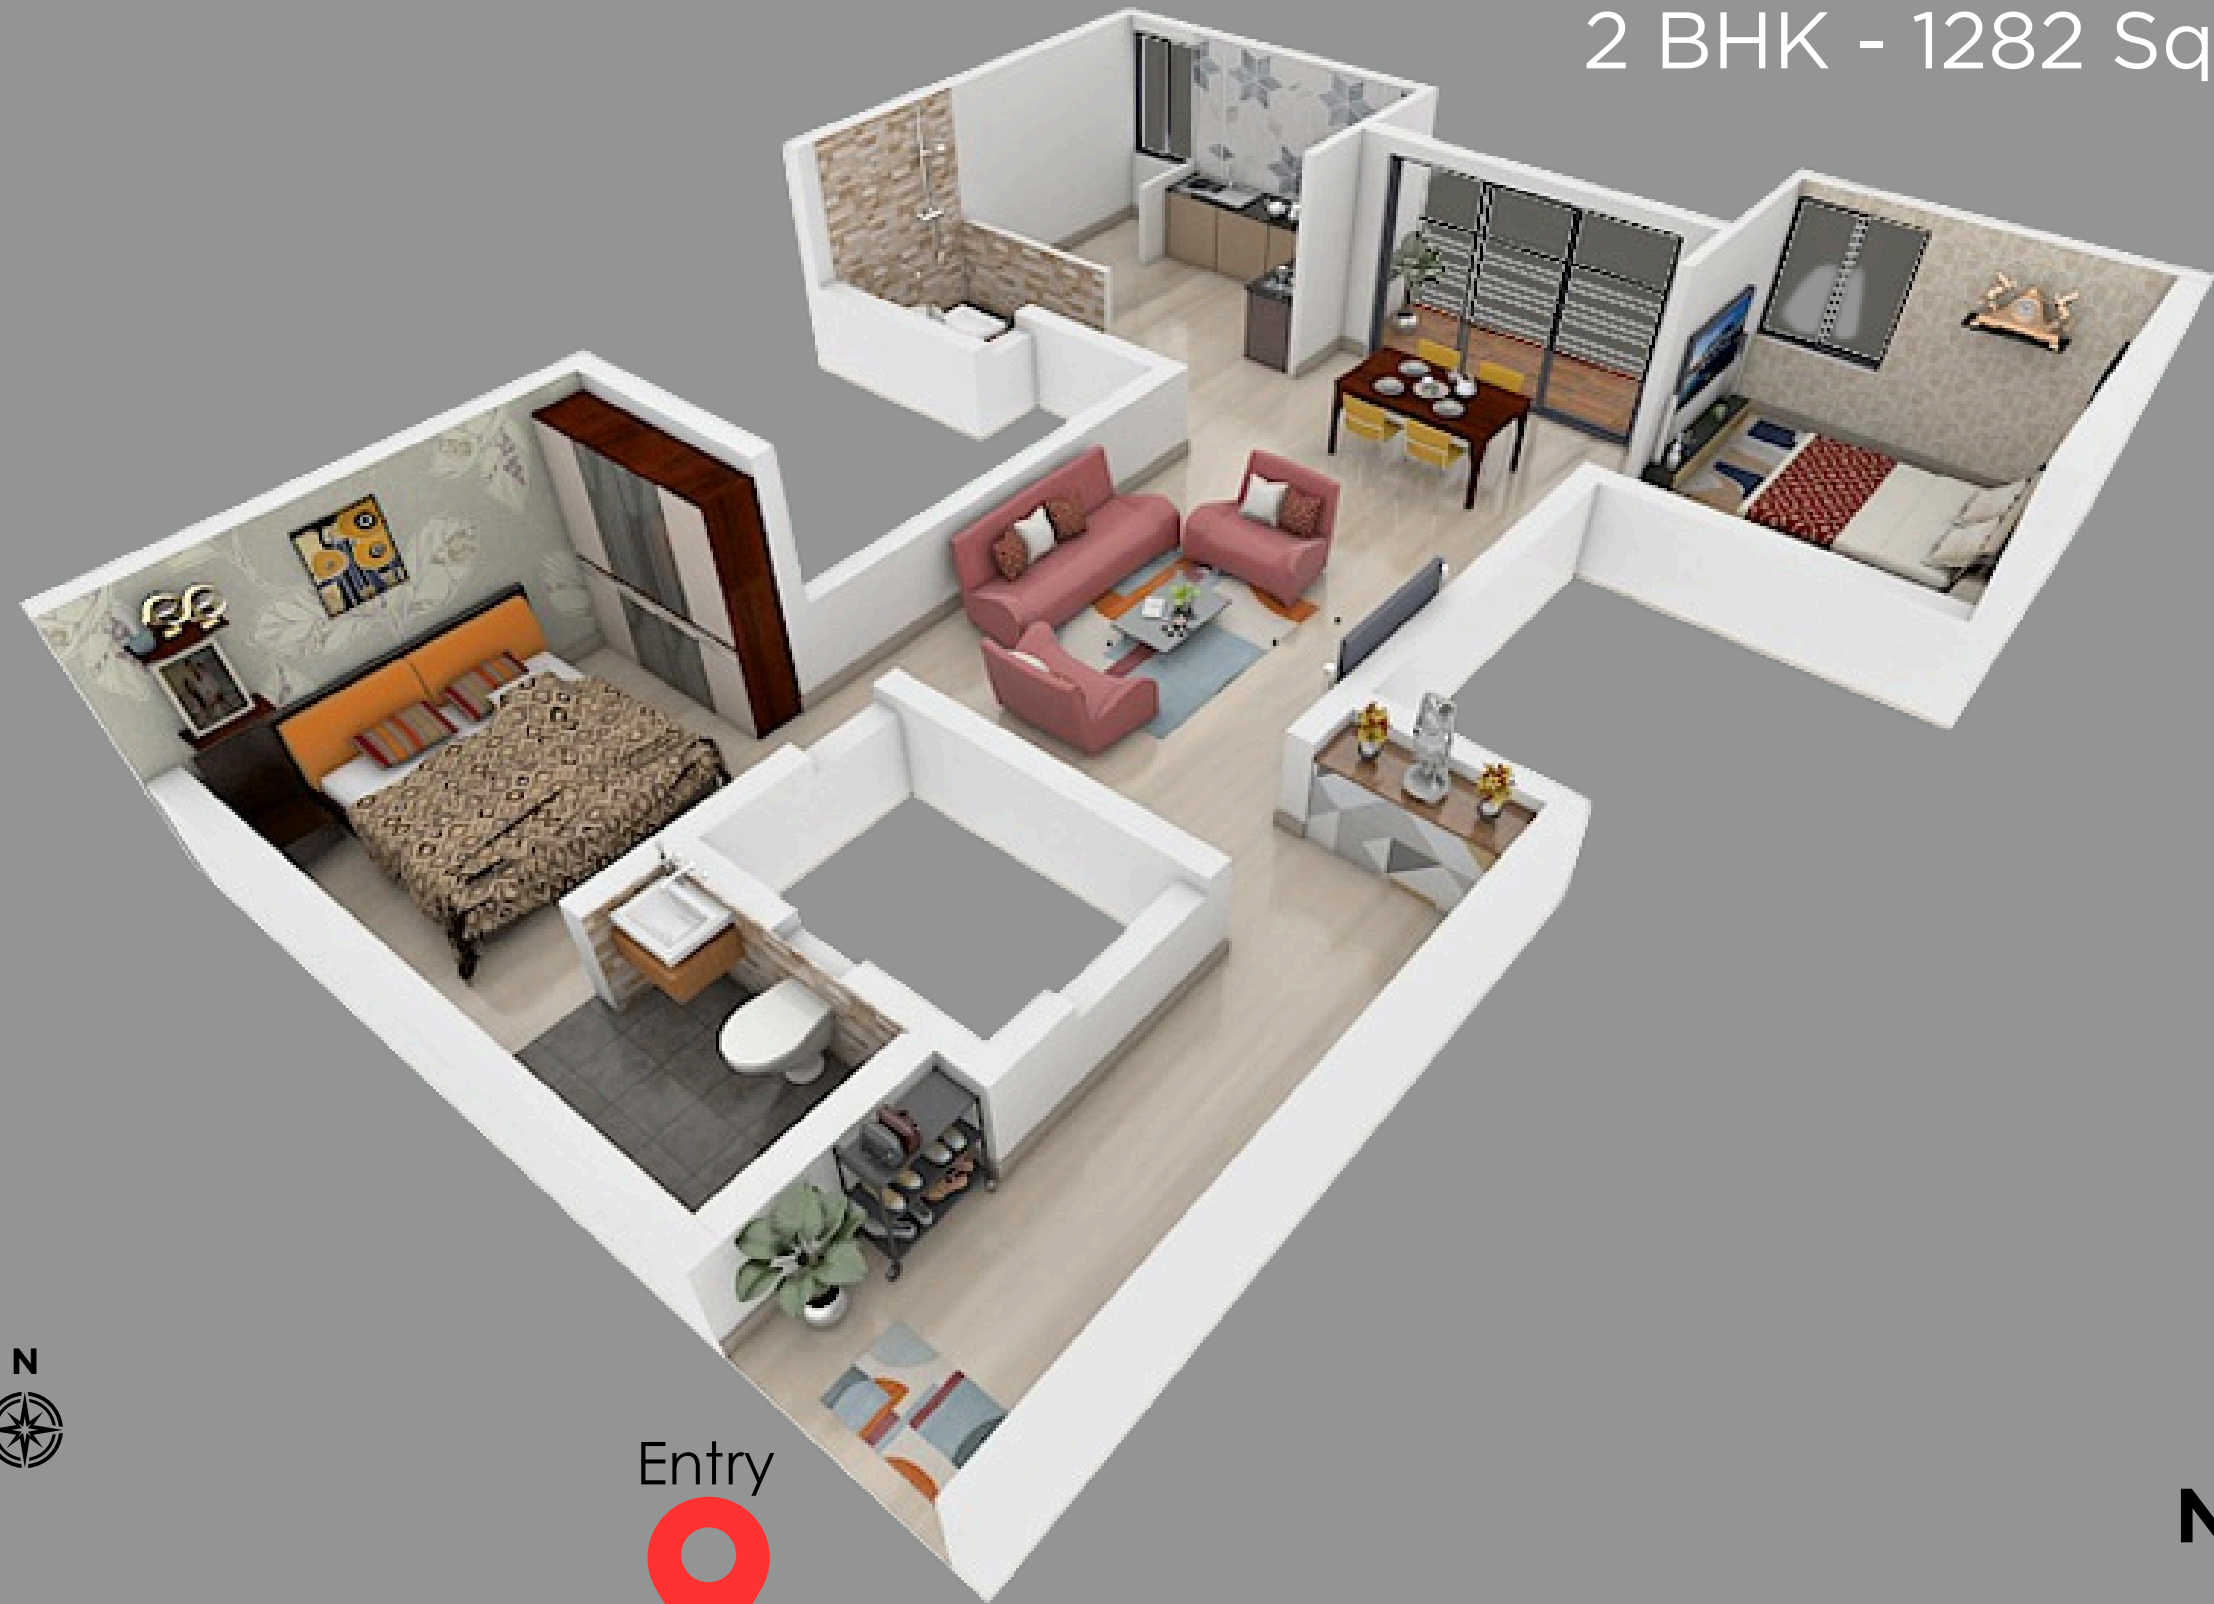

Entry



CALL 99655 50661, 99655 60661 TO VISIT SITE & MODEL FLAT

ROHINI PLATINA

at Thiruvanaikoil, Trichy

FIRST / SECOND FLOOR- 107 / 207

2 BHK - 1172 Sq.ft



Entry



N

CALL 99655 50661, 99655 60661 TO VISIT SITE & MODEL FLAT

ROHINI PLATINA

at Thiruvanaikoil, Trichy

FIRST / SECOND FLOOR- 108 / 208

2 BHK - 1149 Sq.ft



CALL 99655 50661, 99655 60661 TO VISIT SITE & MODEL FLAT

ROHINI PLATINA

at Thiruvanaikoil, Trichy

SECOND FLOOR- 209

3 BHK - 1442 Sq.ft



CALL 99655 50661, 99655 60661 TO VISIT SITE & MODEL FLAT




CALL 99655 50661, 99655 60661
TO VISIT YOUR DREAM HOME




LOCATION MAP

*Not to Scale

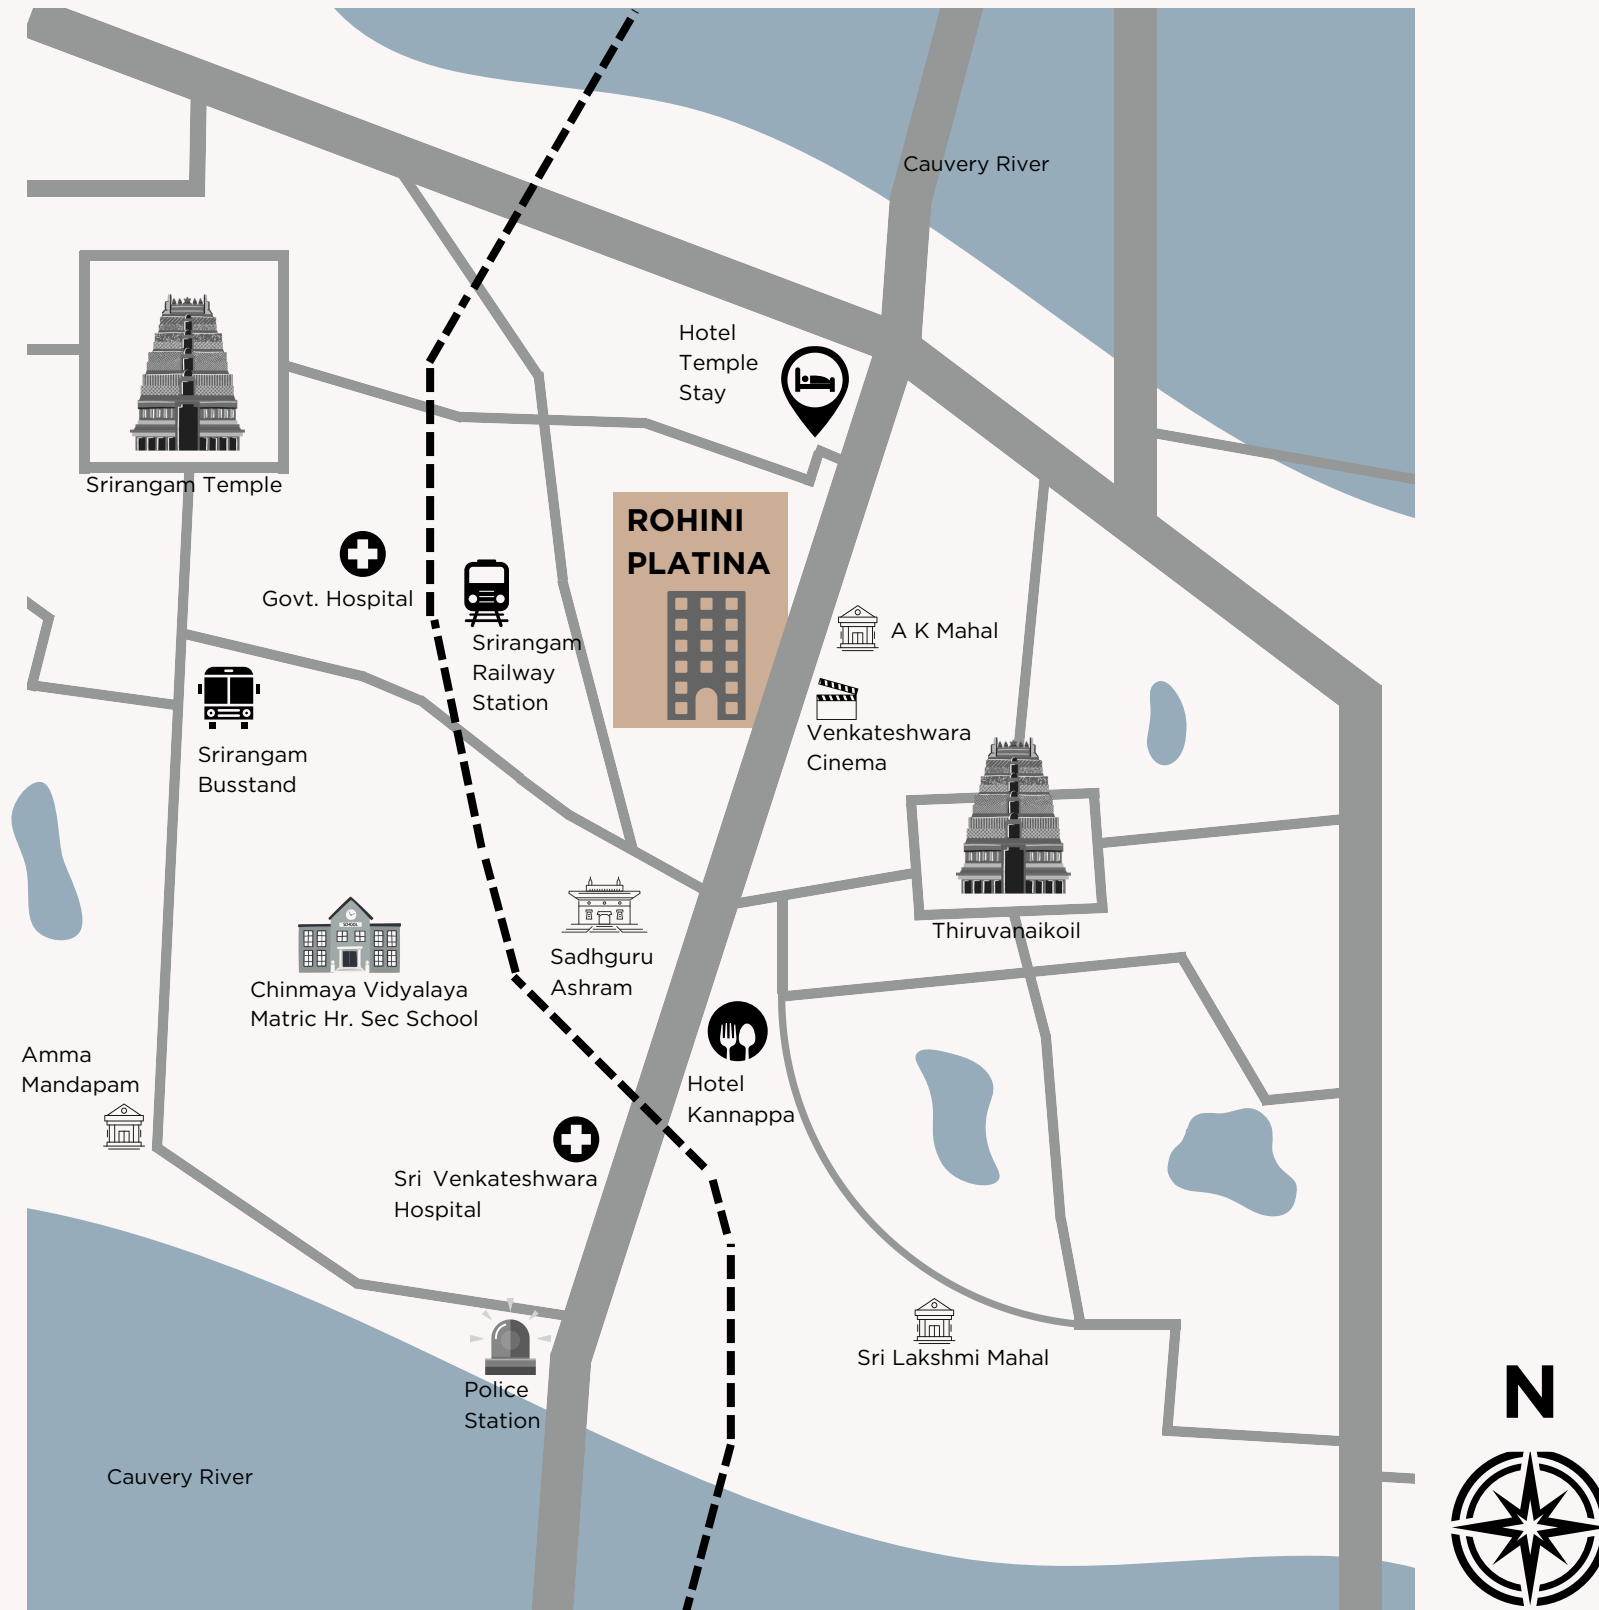

BENEFITS OF THE LOCATION

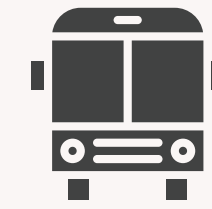

8 mins

Chathiram
Bus Stand



6 mins

Srirangam
Railway Station



5 mins

Sri Venkateswara
Hospital



2 mins

Venkateswara
Cinema



2 mins

Royal Arabian
Restaurant



3 mins

Ezham Suvai



16 mins

International
Airport



4 mins

The Best
Supermarket



14 mins

Apollo Specialty
Hospital



5 mins

Partha
Sarathy Villas



Scan for Location

OUR OTHER ONGOING PROJECTS

Rohini Housing, synonymous with excellence, invites you to experience modern living in Trichy.



ROHINI
COLOURS

📍 WORAIYUR
🏠 2 & 3 BHK



ROHINI
NAKSHATRA

📍 SANGILIYANDAPURAM
🏠 1, 2 & 3 BHK



ROHINI
BLISS

📍 ANNA NAGAR, THENNUR
🏠 2 BHK

ROHINI HOUSING

since 1987

📞 99655 50661, 99655 60661

✉️ sales@rohinihousing.com

🌐 www.rohinihousing.com

📍 No C 11, First Floor, Third Cross, Western
Extension Thillai Nagar, Tiruchirapalli - 620018



connect
with us on



The information contained herein is subjected to change as maybe required by the authorities. This cannot form part of an offer or contact. While every reasonable care has been taken in providing this information the owner or their agents cannot be held responsible for any inaccuracies. The promoters reserve their rights to make alterations, additions and amendments as may be necessary from time to time. The Elevation shown is an artist's impression and for reference only. Terms & Conditions Apply *

Member of
CREDAI

